
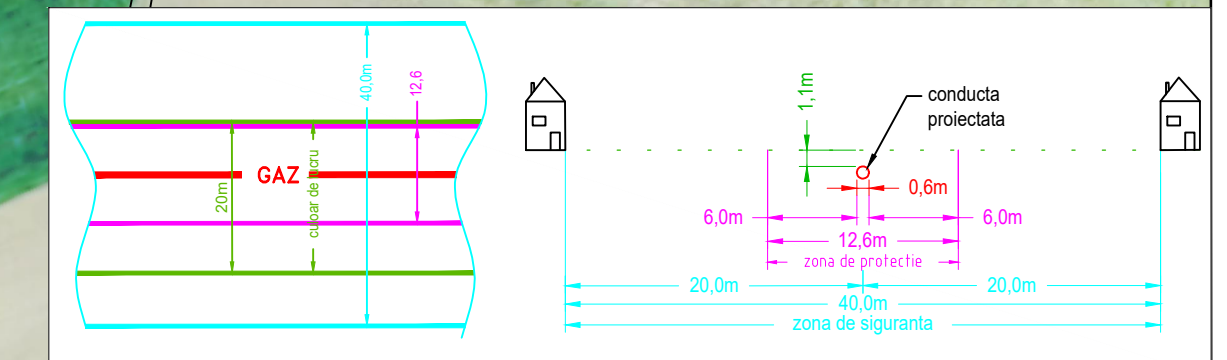


Nr. crt.	Nume Detinator	Nr. Carte Funcara Tarla / Parcela
33	Tonescu Ion	CF 1858
34	Cracun Rusa Cracun Ciprian Cracun Laurentiu	CF 1859
35	Bordeanu Ana	CF 1860
36	Cracun Anca Cracun Ion	CF 7480
37	Tudor Florea	CF 1861
38	Scarlatescu Gheorghita Lucian Marin	CF 1862
39	Tudor Petre	CF 1863
40	Nuta Tit-Florin Nuta Mihaela-Camela	CF 519
41	Leanca Zinca	CF 1864
42	Florea Gheorghina	CF 1865
43	Ilie Gheorghita Lungu Adrian	CF 1866
44	Lungu Mariana Lungu Cristina-Gabriela	CF 1867
45	Ighnat Octaviana	CF 1868
46	Iocu Ion Nanu Tudosa Palcea Ioana	CF 1869
47	Barbu Alexandra	CF 1870
48	Safcu Florea	CF 1871
49	Constantin Serben	CF 1872
50	Nanu Elena Florea Maria Tonescu Florea	CF 1873
51	Nanu Tudosa	CF 1874
52	Uat Brebeni	CF 375
53	Ispas Ionut	CF 51663
54	Ispas Radu	CF 51664
55	Marusca Patrisor	CF 413
56	Marusca Maria	CF 414
57	Mila Ioana	CF 416
58	Tonescu Sava	CF 417
59	Tonescu Gavrilă	CF 418
60	Tonescu Grigore	CF 419
61	Vasile Lina	CF 499
62	Niculescu Andrei Niculescu Ioana	CF 498

Nr. crt.	Nume Detinator	Nr. Carte Funcara Tarla / Parcela
63	Margari Florea Margari Puiu	CF 423
64	Cracun Alexandru	CF 497
65	Ispas Silvia	CF 496
66	Popa Gheorghie Popa Ana	CF 429
67	Tancu Maria	CF 495
68	UAT BREBENI	CF 117
69	Mateescu Gheorgh	CF 137
70	Purcarea Marin	CF 138
71	Ungureanu Florina Ungureanu Nico Florin Ungureanu Mariana	CF 139
72	Ungureanu Pina	CF 7460
73	Ungureanu Florea	CF 7461
74	Ungureanu Florinel	CF 98
75	Patru Floarea	CF 140
76	Pavel Elena Tecu Gheorghita Vitan Maria Sandu Dumbru	CF 141
77	Cocazan Florea Cristea Petre Cristea Tudor Repcu Marin Nastasescu Gheorghie	CF 142
78	Cristea Marin	CF 143
79	Patru Floarea	CF 144
80	Ilie Grigorie	CF 91
81	Mandache Ilie	CF 92
82	Selca Constantin	CF 90

Nr. crt.	Nume Detinator	Nr. Carte Funcara Tarla / Parcela
83	Marvanu Dumitra	CF 89
84	Stancu Victoria	CF 88
85	Ispas Vanica	CF 87
86	Tonescu Gheorghie	CF 86
87	Tecu Ion	CF 51582
88	Tecu Mariana UAT BREBENI	CF 75

 

**LEGENDA:**

- culoar de lucru
- Parcela ETERRA
- limita UAT
- UAT Brebeni
- denumire UAT
- 106 Nr. cadastral ETERRA3
- 70 Nr. parcela ocupata temporar
- Suprafata ocupata temporar



REV.	DES.	DATA	VER.	DATA	APR.	DATA	COMENTARII
							DESENUL/DOCUMENTUL ESTE PROPRIETATEA SNTGN TRANSGAZ SA. TRANSMITEREA SAU REPRODUCEREA INTEGRALA SAU PARTIALA, FARA APROBAREA SCRISA S.N.T.G.N. TRANSGAZ S.A., SE SANCTIONEAZA CONFORM LEGII NR. 8/1996
							<b>Conducta de transport gaze naturale Ghercesti - Jitaru</b> (inclusiv alimentarea cu energie electrica, protectie catodica si fibra optica)
DEPARTAMENTUL PROIECTARE SI CERCETARE							<b>PT 1392/2020</b>
Ridicat TOPO	ing.H.Radu	Scara					Plan identificare proprietari UAT Brebeni, jud. Olt
Desenat	ing.E.Diac	Scara					
Verificat	ing.Bogdan F.	Scara					
Aprobat	ing.B.Iliescu	Scara					
Plansa 2							297x1350