
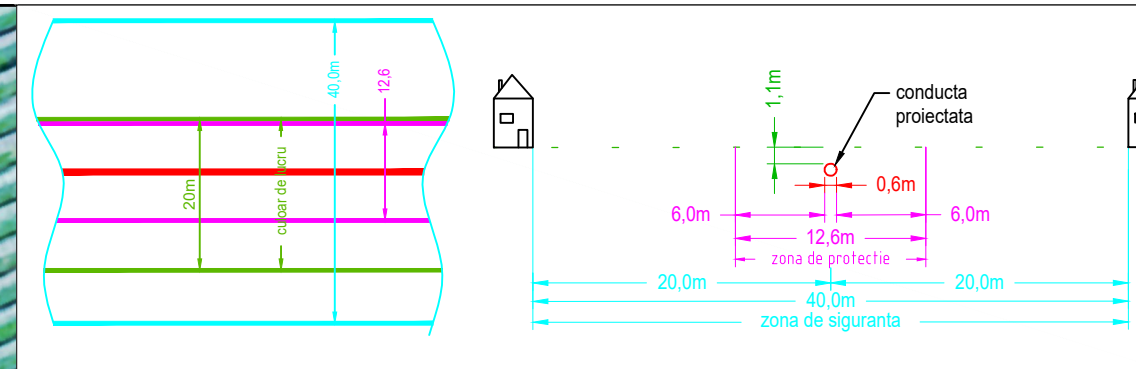


Nr. crt.	Nume Detinator	Nr. Carte Funciara Tarla / Parcela	Nr. crt.	Nume Detinator	Nr. Carte Funciara Tarla / Parcela
122	Dumitrescu Gheorghe	CF 50980	142	Surdu Constantin	CF 51051
123	PROPRIETAR NEIDENTIFICAT	CF 50979	143	PRIMARIA COMUNEI OSICA DE SUS	DE239
124	Miran Teodor	CF 50978	144	PROPRIETAR NEIDENTIFICAT	CF 51191
125	Ceranu Victoria	CF 50977	145	Alexandru Gheorghita	CF 51190
126	Lapadatu Constantina	CF 50976	146	Raicea Marcel	CF 51189
127	Titu Elena	CF 50975	147	Mitrache Cristina Stefania	CF 51188
128	Titu Elena	CF 50974	148	Delcea Nicolae	CF 51187
129	Filip Ionel	CF 50973	149	Vlad Maria	CF 51186
130	Tudor Ion	CF 50972	150	Varzaru Alexandru	CF 51185
131	PRIMARIA COMUNEI OSICA DE SUS	DE227/2	151	Voinea Constantin	CF 51184
132	Straiala Andrei Valentin	CF 51041	152	Soarece Maria	CF 51183
133	Torcea Maria	CF 51042	153	SC RURAL OLTENIA SRL	CF 51182
134	Saftoiu Gheorghe	CF 51043	154	Tudor Dan	CF 51181
135	PROPRIETAR NEIDENTIFICAT	CF 51044	155	Pana Maria	CF 51180
136	Filip Cezar	CF 51045	156	Tanase Stefan	CF 51179
137	Filip Cezar	CF 51046	157	Tanase Daniel	CF 51178
138	Delcea Gheorghe	CF 51047	158	Cojocaru Floarea	CF 51177
139	Ioita Gheorghe	CF 51048	159	Soarece Maria	CF 51176
140	Tudor Ion	CF 51049	160	Soarece Tudorel	CF 51175
141	Ciucu Grigore	CF 51050	161	Soarece Nicolae	CF 51174

Nr. crt.	Nume Detinator	Nr. Carte Funciara Tarla / Parcela	Nr. crt.	Nume Detinator	Nr. Carte Funciara Tarla / Parcela
102	ANIF	HC225	103	Zarea Maria	CF 50999
83	Dinulescu Stefan	CF 50951	104	Trasca Iulian Cezar	CF 50998
84	PROPRIETAR NEIDENTIFICAT	CF 50952	105	Stefanescu Ionel	CF 50997
85	Lapadatu Adriana Maria	CF 50953	106	Stefanescu Ana Venera	CF 50996
86	Anghel Ioana	CF 50954	107	Preda Ion	CF 50995
87	Chirea Ilie Aurel	CF 50955	108	Iuganu Constantina	CF 50994
88	Vlad Daniel	CF 50956	109	PROPRIETAR NEIDENTIFICAT	CF 50993
89	Gubendreau Gheorghita	CF 50957	110	Voinea Ilie-Tinel	CF 50992
90	PROPRIETAR NEIDENTIFICAT	CF 50958	111	Voinea Sabina Madalina	CF 50991
91	PROPRIETAR NEIDENTIFICAT	CF 50959	112	Epure Gheorghe	CF 50990
92	Neacsu Nicolae	CF 50960	113	Dabuleanu Iulia	CF 50989
93	Lapadatu Ecaterina	CF 50961	114	Gubendreau Constantina	CF 50988
94	Dragomir Ioana	CF 51008	115	Costache Eugenia	CF 50987
95	Radu Constantina	CF 51007	116	Surdu Eugenia	CF 50986
96	Marcu Gheorghita	CF 51006	117	Tudor Ion	CF 50985
97	Calota Victor	CF 51005	118	Mustata Elena	CF 50984
98	Costoraru Ilie	CF 51004	119	Preda Dumitru	CF 50983
99	Anghel Alexandra	CF 51003	120	Stroiescu Ileana Stela	CF 50982
100	Baluta Gheorghe	CF 51002	121	Secasan Constantina	CF 50981
101	Ancuta Petre	CF 51001			

Nr. crt.	Nume Detinator	Nr. Carte Funciara Tarla / Parcela	Nr. crt.	Nume Detinator	Nr. Carte Funciara Tarla / Parcela
162	Stanca Ana	CF 51173	167	PRIMARIA COMUNEI OSICA DE SUS	CF 51236
163	Stanca Stefan	CF 51172	168	Gheorghisor Nicolae	CF 51235
164	Sulger Elena	CF 51171	169	PROPRIETAR NEIDENTIFICAT	T22 P44
165	Stanca George	CF 51170	170	Dumitrascu Ileana Elisabeta	CF 51238
166	Stan Dana	CF 51169	171	Ciurel Costinel	CF 51184
167	PRIMARIA COMUNEI OSICA DE SUS	CF 51188	172	PRIMARIA COMUNEI OSICA DE SUS	CF 51885
168	Gheorghisor Nicolae	CF 51236	173	PRIMARIA COMUNEI OSICA DE SUS	CF 51885
169	PROPRIETAR NEIDENTIFICAT	CF 51237	174	ANIF	HC413
170	Dumitrascu Ileana Elisabeta	T22 P44	175	Proprietar neidentificat	DE411
171	Ciurel Costinel	CF 51238	176	PRIMARIA COMUNEI OSICA DE SUS	CF 55189
172	PRIMARIA COMUNEI OSICA DE SUS	CF 51184	177	CONSTANTINESCU ADRIANA PETRESCU GETA	CF 55190
173	PRIMARIA COMUNEI OSICA DE SUS	CF 51885	178	MOGOS FLOREA	CF 55191
174	ANIF	HC413	179	MOGOS FLOREA	CF 55192
175	Proprietar neidentificat	DE411	180	PREDA ELISABETA	CF 55193
176	PRIMARIA COMUNEI OSICA DE SUS	CF 55189	181	PREDOI MARIA	CF 55193
177	CONSTANTINESCU ADRIANA PETRESCU GETA	CF 55190			
178	MOGOS FLOREA	CF 55191			
179	MOGOS FLOREA	CF 55192			
180	PREDA ELISABETA	CF 55193			
181	PREDOI MARIA	CF 55193			

Nr. crt.	Nume Detinator	Nr. Carte Funciara Tarla / Parcela	Nr. crt.	Nume Detinator	Nr. Carte Funciara Tarla / Parcela
182	PRIMARIA COMUNEI OSICA DE SUS	CF 55792	202	PRIMARIA COMUNEI OSICA DE SUS	CF 54413
183	PRIMARIA COMUNEI OSICA DE SUS	CF 55799	203	PRIMARIA COMUNEI OSICA DE SUS	CF 54254
184	Nedeloiu Constantin	CF 55309	204	Tuculan Florea	CF 53465
185	Andrei Lucia	CF 55310	205	Dest.Tuculan Gheorghe	CF 53466
186	Manda Georgeta	CF 55311	206	Gogosanu Constantin	CF 53467
187	Musa Ion	CF 55312	207	Dest.Gogosanu Aurel	CF 53468
188	Musa Vasile	CF 55313	208	Tudor Ilie	CF 53469
189	Radu Constantin	CF 55314	209	Canavoiu Maria	CF 53470
190	ANIF	HC405	210	Tranca Alexandru	CF 53471
191	PRIMARIA COMUNEI OSICA DE SUS	CF 54447	211	Neagoie Maria	CF 53472
192	PRIMARIA COMUNEI OSICA DE SUS	CF 54400	212	Neagoie Marin	CF 53473
193	Draghici Victor	CF 53456	213	Durla Dumitrana	CF 53474
194	Cotiga Floarea	CF 53457	214	Culina Ion	CF 53475
195	Draghici Constantin	CF 53458	215	dest. Culina Constantin	CF 53476
196	Chivu Constantina	CF 53459	216	Serban Constantin	CF 53477
197	Gherghie Dumitru	CF 53460	217	Dest.Serban Ion	CF 53478
198	Voinea Ilie-Tinel	CF 53461	218	Gogosanu Gheorghita	CF 53479
199	Voinea Sabina Madalina	CF 53462	219	Surugiu Ana	CF 53480
200	Tapu Gheorghita	CF 53463	220	Dest.Musa Daniel Constantin	CF 53481
201	Soarece Ecaterina	CF 53464	221	SC RURAL OLTENIA SRL	CF 53482
	Rosca Ion	CF 53465		SC RURAL OLTENIA SRL	CF 53483
	Rosca Petre	CF 53466		Panaft Constantin	CF 53484
	Manicea Marin	CF 53467		Tapu Marin	CF 53485
	Maxut Vasile Velica	CF 53468		Panaft Constantina	CF 53486
	Maxut Vasile	CF 53469		Ion Ioana	CF 53487
				Ivanoiu Aristide	CF 53488

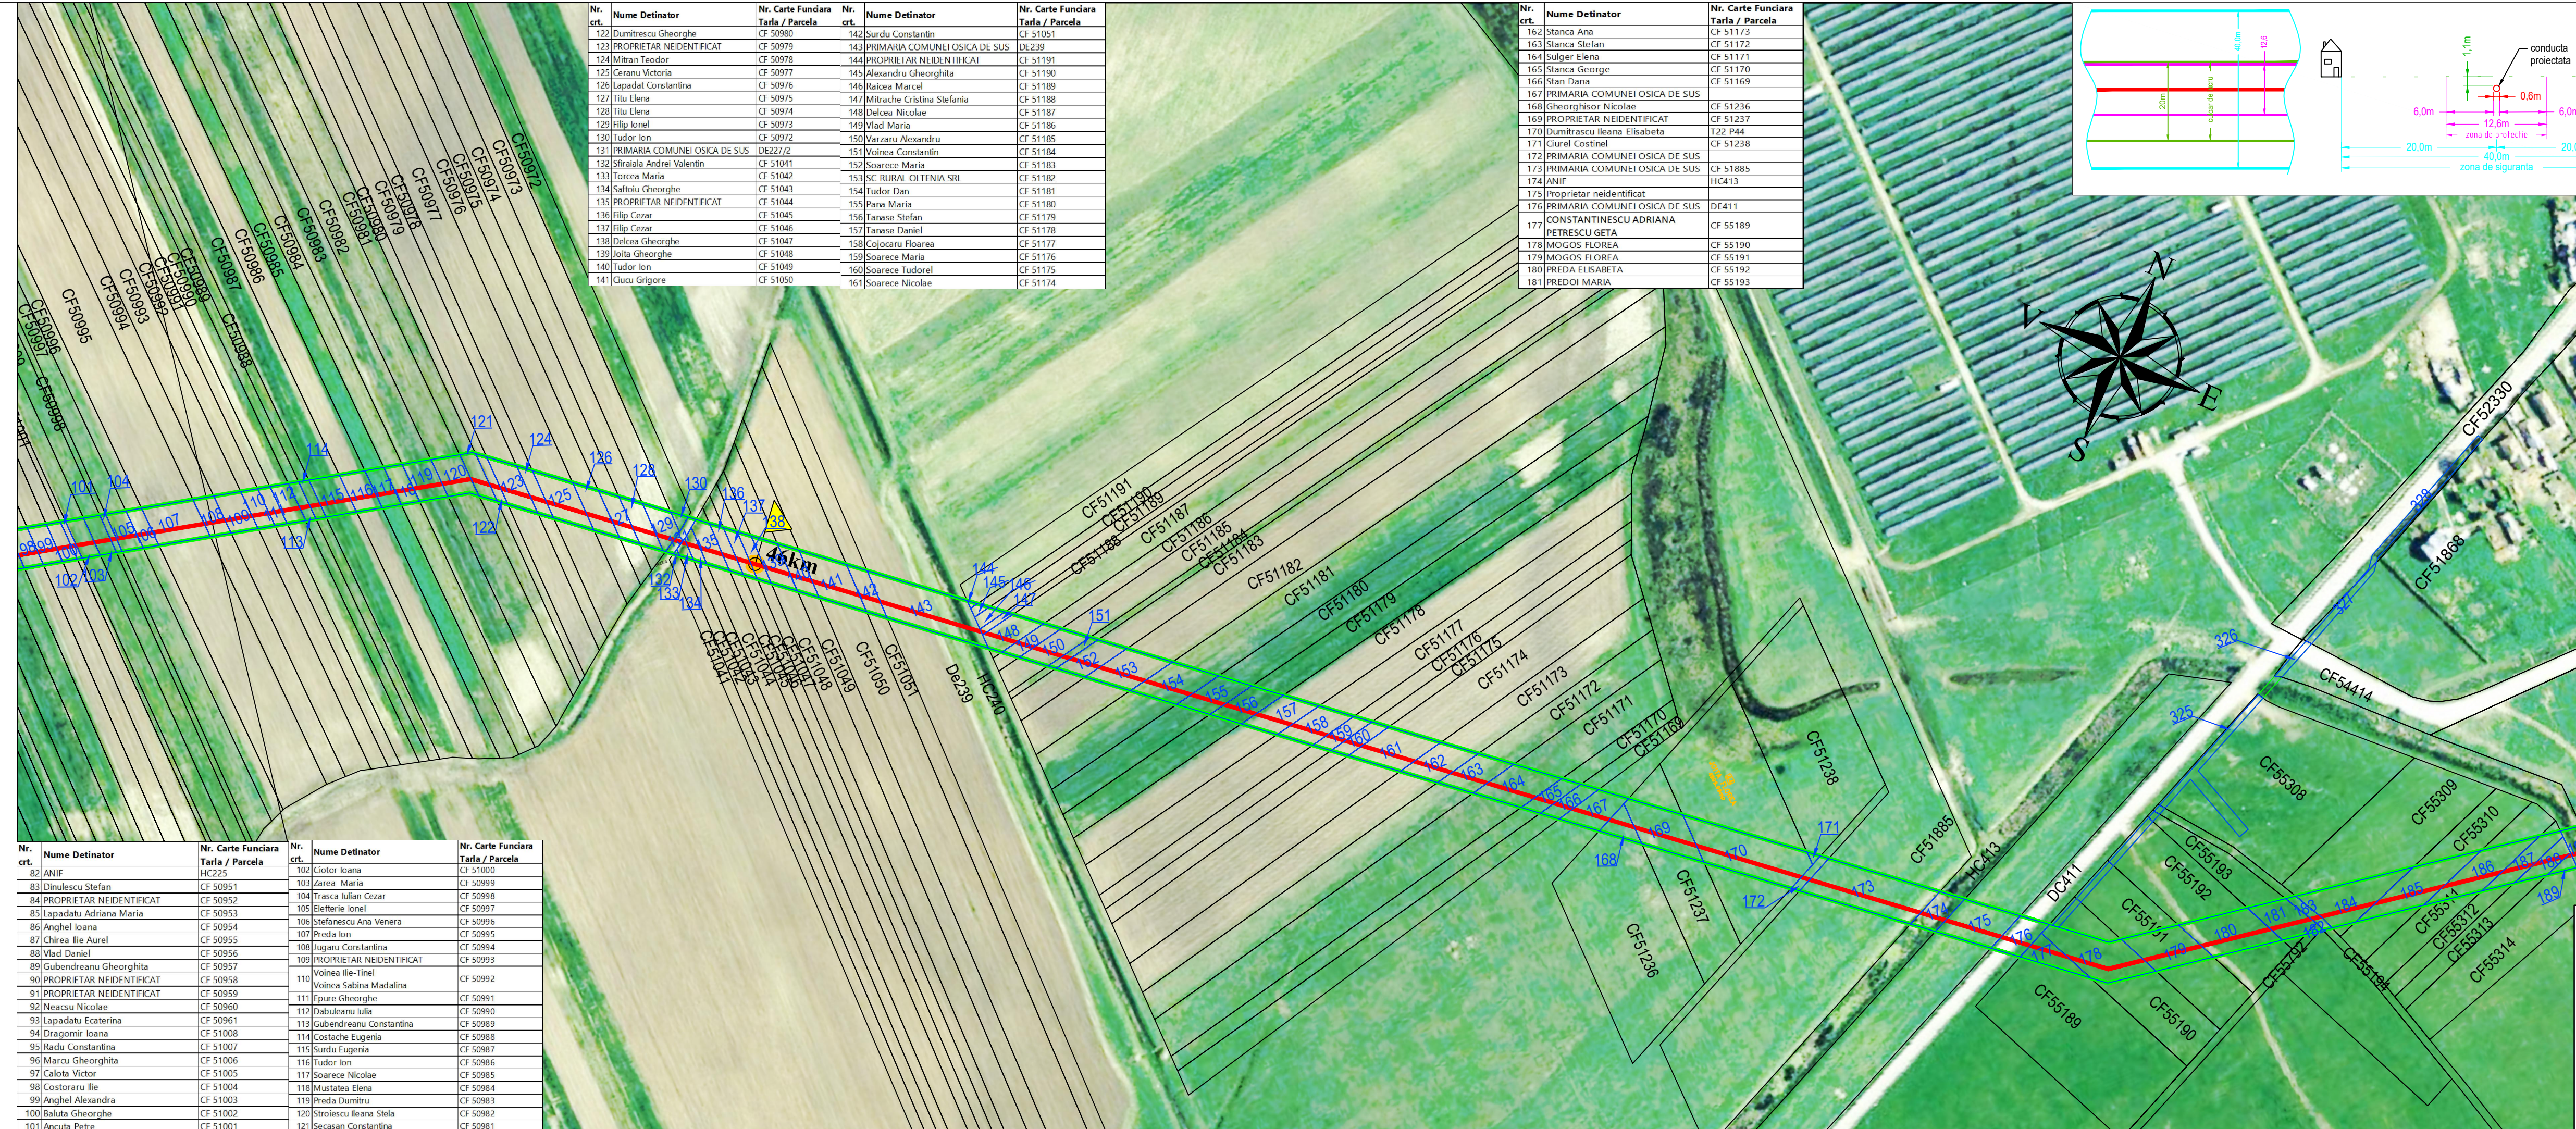

Nr. crt.	Nume Detinator	Nr. Carte Funciara Tarla / Parcela
182	PRIMARIA COMUNEI OSICA DE SUS	CF 55792
183	PRIMARIA COMUNEI OSICA DE SUS	CF 55799
184	Nedeloiu Constantin	CF 55309
185	Andrei Lucia	CF 55310
186	Manda Georgeta	CF 55311
187	Musa Ion	CF 55312
188	Musa Vasile	CF 55313
189	Radu Constantin	CF 55314
190	ANIF	HC405
191	PRIMARIA COMUNEI OSICA DE SUS	CF 54447
192	PRIMARIA COMUNEI OSICA DE SUS	CF 54400
193	Draghici Victor	CF 53456
194	Cotiga Floarea	CF 53457
195	Draghici Constantin	CF 53458
196	Chivu Constantina	CF 53459
197	Gherghie Dumitru	CF 53460
198	Voinea Ilie-Tinel	CF 53461
199	Voinea Sabina Madalina	CF 53462
200	Tapu Gheorghita	CF 53463
201	Soarece Ecaterina	CF 53464
	Rosca Ion	CF 53465
	Rosca Petre	CF 53466
	Manicea Marin	CF 53467
	Maxut Vasile Velica	CF 53468
	Maxut Vasile	CF 53469

Nr. crt.	Nume Detinator	Nr. Carte Funciara Tarla / Parcela
202	PRIMARIA COMUNEI OSICA DE SUS	CF 54413
203	PRIMARIA COMUNEI OSICA DE SUS	CF 54254
204	Tuculan Florea	CF 53465
205	Dest.Tuculan Gheorghe	CF 53466
206	Gogosanu Constantin	CF 53467
207	Dest.Gogosanu Aurel	CF 53468
208	Tudor Ilie	CF 53469
209	Canavoiu Maria	CF 53470
210	Tranca Alexandru	CF 53471
211	Neagoie Maria	CF 53472
212	Neagoie Marin	CF 53473
213	Durla Dumitrana	CF 53474
214	Culina Ion	CF 53475
215	dest. Culina Constantin	CF 53476
216	Serban Constantin	CF 53477
217	Dest.Serban Ion	CF 53478
218	Gogosanu Gheorghita	CF 53479
219	Surugiu Ana	CF 53480
220	Dest.Musa Daniel Constantin	CF 53481
221	SC RURAL OLTENIA SRL	CF 53482
	SC RURAL OLTENIA SRL	CF 53483
	Panaft Constantin	CF 53484
	Tapu Marin	CF 53485
	Panaft Constantina	CF 53486
	Ion Ioana	CF 53487
	Ivanoiu Aristide	CF 53488

Vizat,
Primaria Osica de Sus

CERTIFICAT DE AUTORIZARE
Seria RO-SB-F
Nr.0090/05.10.2015
RADU NICOLAE HORATIU
CATEGORIA 1

- LEGENDA:**
- culoar de lucru
 - Parcele ETERRA
 - limita UAT
 - UAT Osica de Sus
 - denumire UAT
 - Nr. cadastral ETERRA3
 - 191 Nr. parcela ocupata temporar
 - Suprafata ocupata temporar

REV.	DES.	DATA	VER.	DATA	APR.	DATA	COMENTARII

DESENUL/DOCUMENTUL ESTE PROPRIETATEA SNTGN TRANSGAZ SA, TRANSMITEREA SAU REPRODUCEREA INTEGRALA SAU PARTIALA, FARA APROBAREA SCRISA S.N.T.G.N. TRANSGAZ S.A., SE SANCTIONEAZA CONFORM LEGII NR. 8/1996

	Conducta de transport gaze naturale Ghercesti - Jitaru (inclusiv alimentarea cu energie electrica, protectie catodica si fibra optica)	PT 1392/ 2020
--	--	---------------------

DEPARTAMENTUL PROIECTARE SI CERCETARE

Ridicat TOPO	ing.H.Radu	Scara	S.A. MEDIAS
Desenat	ing.E.Diac	Verificat	DEPARTAMENTUL PROIECTARE SI CERCETARE
Verificat	ing.E.Diac	2024	APC 9S
Aprobat	ing.B.Iliescu		

Plan identificare proprietari
UAT Osica de Sus, jud. Ilt

Plansa 2 297x1000