



Nr. crt.	Nume Detinator	Nr. Carte Funciara Tarla / Parcela
74	NEW BV AGR SRL	CF 50238
75	Negri Ileana	CF 50239
76	SC SIRREM SRL	CF 50240
77	Maniu Adrian	CF 50241
78	AGRICOLA MAXO SRL	CF 50242
79	SC SIRREM SRL	CF 50243
80	Stanescu Suzana	CF 50244
81	Sturdza Elena Floricel	CF 50245
82	Ion Silviu Alin	CF 50246
83	Ionescu Rodica Elena	CF 50247
84	Matei Carmen Rodica	CF 50248
85	Statul Roman	CF 50257

 

Nr. crt.	Nume Detinator	Nr. Carte Funciara Tarla / Parcela
74	NEW BV AGR SRL	CF 50238
75	Negri Ileana	CF 50239
76	SC SIRREM SRL	CF 50240
77	Maniu Adrian	CF 50241
78	AGRICOLA MAXO SRL	CF 50242
79	SC SIRREM SRL	CF 50243
80	Stanescu Suzana	CF 50244
81	Sturdza Elena Floricel	CF 50245
82	Ion Silviu Alin	CF 50246
83	Ionescu Rodica Elena	CF 50247
84	Matei Carmen Rodica	CF 50248
85	Statul Roman	CF 50257

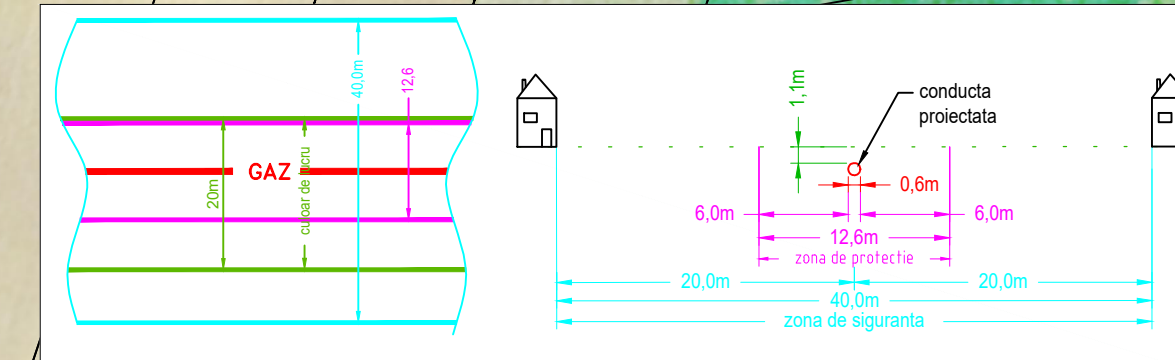

- LEGENDA:**
- culoar de lucru
 - Parcele ETERRA
 - limita UAT
 - UAT Soparlita
 - denumire UAT
 - Nr. cadastral ETERRA3
 - Nr. parcela ocupata temporar
 - Suprafata ocupata temporar

Vizat,
Primaria Soparlita

REV.	DES.	DATA	VER.	DATA	APR.	DATA	COMENTARII
							DESENUL/DOCUMENTUL ESTE PROPRIETATEA SNTGN TRANSGAZ SA, TRANSMITEREA SAU REPRODUCEREA INTEGRALA SAU PARTIALA, FARA APROBAREA SCRISA S.N.T.G.N. TRANSGAZ S.A., SE SANCTIONEAZA CONFORM LEGII NR. 8/1996
							Conducta de transport gaze naturale Ghercesti - Jitaru (inclusiv alimentarea cu energie electrica, protectie catodica si fibra optica)
DEPARTAMENTUL PROIECTARE SI CERCETARE Ridicat TOPO ing.H.Radu Desenat ing.E.Diac Verificat ing.Bogdan F. Aprobat ing.B.Iliescu							PT 1392/2020 Plan identificare proprietari UAT Soparlita, jud. Olt Plansa 2
							297x1350